




PROPOSED GROUND FLOOR PLAN

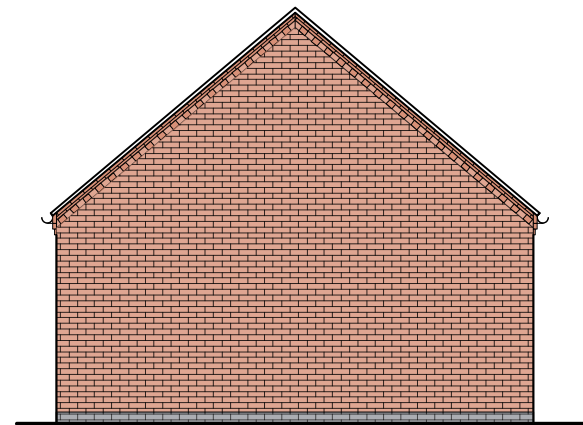


PROPOSED SIDE ELEVATION

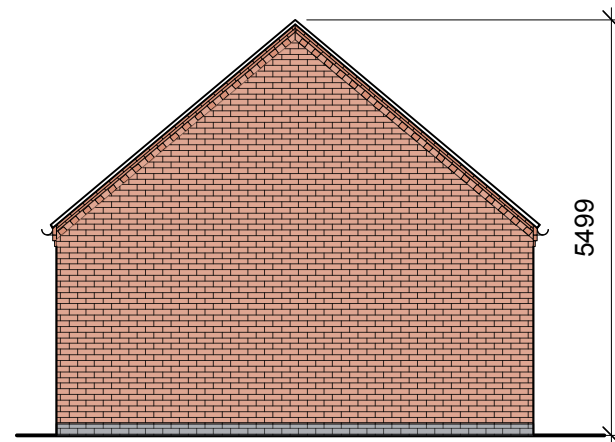

PROPOSED SIDE ELEVATION

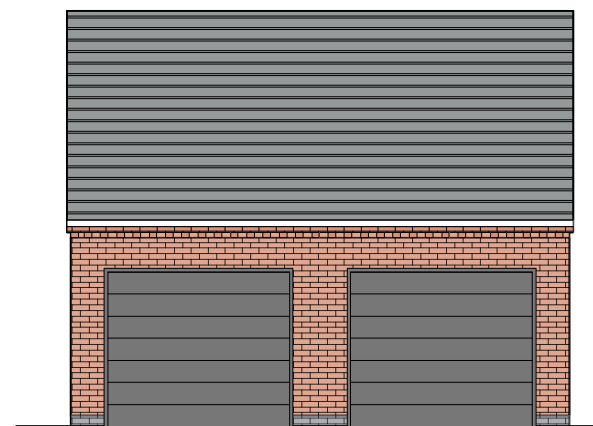


PROPOSED FRONT ELEVATION

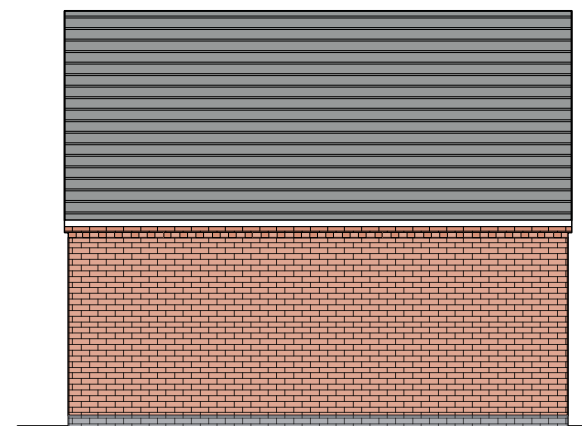


PROPOSED REAR ELEVATION

GIA 16.5m² 177.6ft²

 

Scale Bar 1:100

Rev.	Date	Rev. Details	Author
A	09/11/21	Drawing Updated	SS

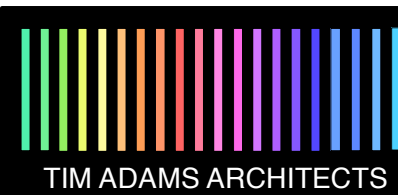

Client:
Whiterock Homes

Westwood Studios
59 Bitteswell Road
Lutterworth.
LE17 4EP
Tel 01455 817217
email info@timadamsarchitects.co.uk
www.timadamsarchitects.com

Job Ref.
Dwg. Title

Yelvertoft

**Proposed Semi-Detached
Single Garages**

Drawn: SS Date: Nov 2021 Scale: 1:100 Drawing Size: A3

Job Number	Dwg Number	Revision
TAA093	056	A